
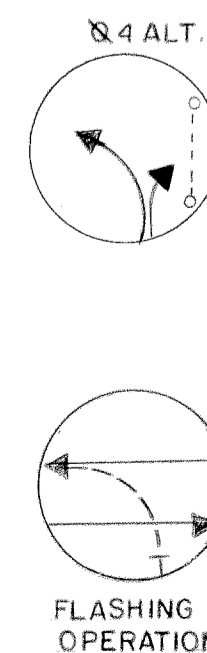
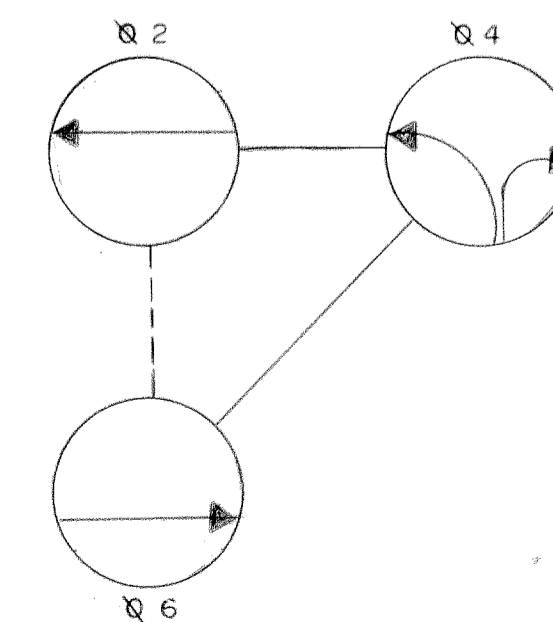
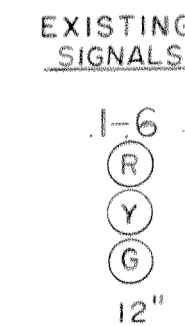
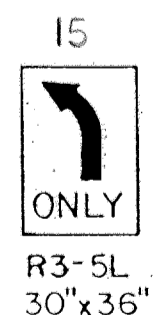
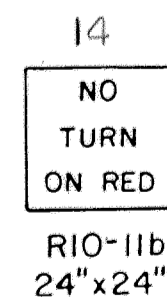
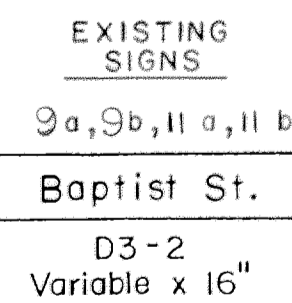


NOTE: Revision (A) is a Revision to the Traffic Signal System to be constructed in 5-85 under contract number W1-632-502-185

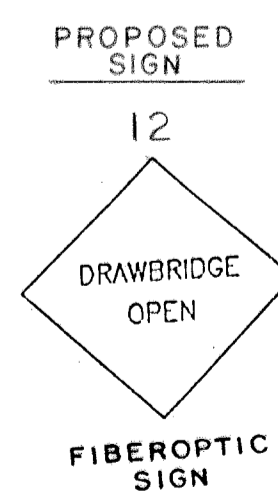

NOTES:

1. PAVEMENT MARKINGS ARE PROPOSED AND ARE TO BE INSTALLED BY OTHERS.
2. CAP & ABANDON ALL EXISTING CONDUIT.

NEMA PHASING NOTES

1. PHASES ASSOCIATED BY A DASHED LINE WILL OPERATE CONCURRENTLY.
2. PHASES ASSOCIATED BY A SOLID LINE WILL NOT OPERATE CONCURRENTLY.

APPROVAL: <i>[Signature]</i> 9/16/84 CHIEF SIGNAL DESIGN SECTION	
APPROVAL: <i>[Signature]</i> 9/16/84 DISTRICT TRAFFIC ENGINEER	
APPROVAL: <i>[Signature]</i> 9-10-84 CHIEF BUREAU OF TRAFFIC ENGINEERING	
APPROVAL: <i>[Signature]</i> 9/13/84 DEPUTY CHIEF ENGINEER TRAFFIC	
STATE OF MARYLAND DEPARTMENT OF TRANSPORTATION STATE HIGHWAY ADMINISTRATION OFFICE OF TRAFFIC - BUREAU OF TRAFFIC ENGINEERING <b>US 50 &amp; BAPTIST ST</b>	
SCALE 1"=20'	DATE 6/20/84 CONTRACT NO. W1-632-502-185
DRAWN BY: D. MILLER	COUNTY: WICOMICO
DESIGNED BY: <i>[Signature]</i>	SIGNAL NO.:
CHECKED BY: <i>[Signature]</i> 9-10-84	DRAWING NO. TS-1968 [C]